


Drawing name: F:\3000\3033.000-SWPP\AutoCAD\3033.380 OMND Design\3033-380 OMND design.dwg Layout name: Bd Mtg Overall 5Biem (3) Plotted by: DDM00439 Plotted on: Oct 24, 2011 - 8:48am

R97W | R96W | R95W | R94W | R93W | R92W | R91W | R90W | R89W | R88W | R87W | R86W | R85W | R84W | R83W | R82W | R81W

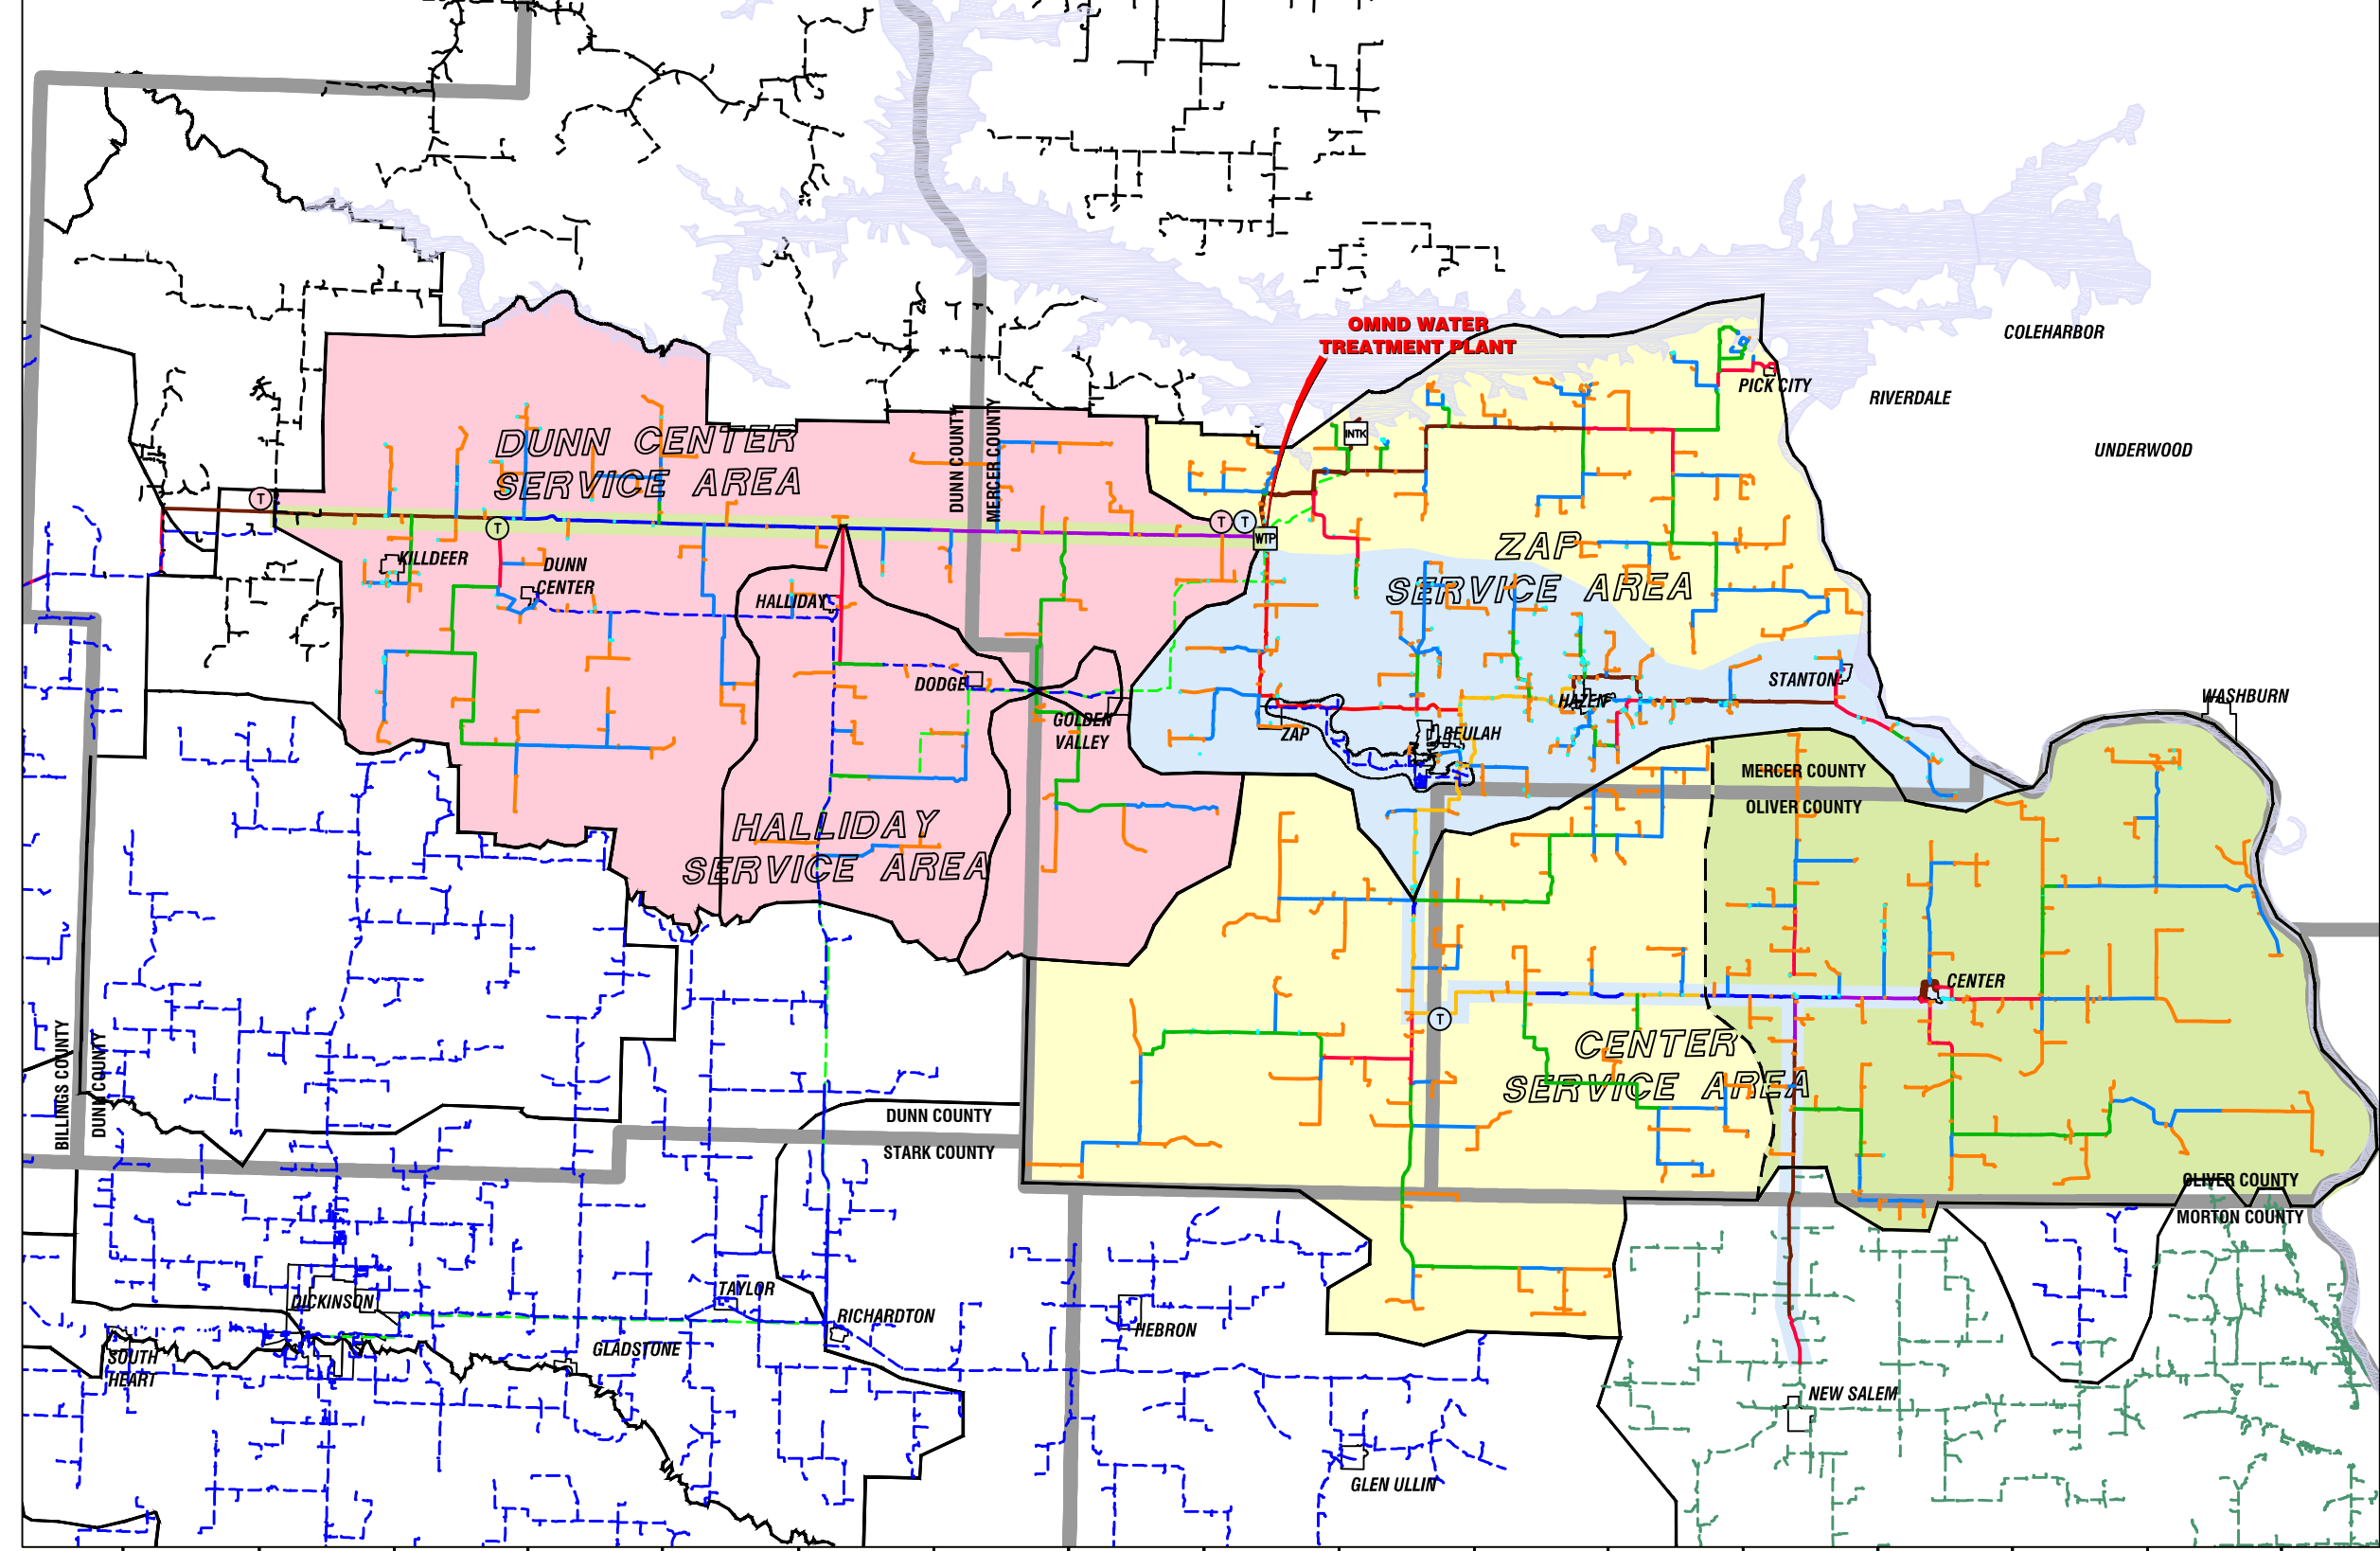

R98W | R97W | R96W | R95W | R94W | R93W | R92W | R91W | R90W | R89W | R88W | R87W | R86W | R85W | R84W | R83W | R82W | R81W

T149N | T148N | T147N | T146N | T145N | T144N | T143N | T142N | T141N | T140N | T139N



LEGEND

- EXISTING RAW WATER PIPELINE
- EXISTING SWWP PIPELINE
- EXISTING OMND PHASE 1
- EXISTING MWWS PIPELINE
- EXISTING NCCRWS PIPELINE
- PROPOSED FBRW PIPELINE
- PROPOSED 18" PIPELINE
- PROPOSED 16" PIPELINE
- PROPOSED 14" PIPELINE
- PROPOSED 12" PIPELINE
- PROPOSED 10" PIPELINE
- PROPOSED 8" PIPELINE
- PROPOSED 6" PIPELINE
- PROPOSED 4" PIPELINE
- PROPOSED 3" PIPELINE
- PROPOSED 2" PIPELINE
- PROPOSED 1 1/2" PIPELINE
- SERVICE AREA BOUNDARY
- COUNTY BOUNDARY
- COMPLETED OR UNDERWAY
\$42.6 MILLION
- 2011-2013 BIENNIUM
\$12.5 MILLION
- 2013-2015 BIENNIUM
\$19.7 MILLION
- 2015-2017 BIENNIUM
\$22.7 MILLION
- INTK EXISTING INTAKE
- WTP WATER TREATMENT PLANT
- T NEW TANK

**Oliver-Mercer-North-Dunn Region
Biennium Phase Map**



UPDATED OCTOBER 2011