


4 1/16" SQ. x 2 1/8" DEEP ELECTRICAL ENCLOSURE WITH BLANK COVER, STEEL CITY OR EQUAL. SECURE TO POST WITH A MIN. OF 4 NO. 8 WOOD SCREWS.

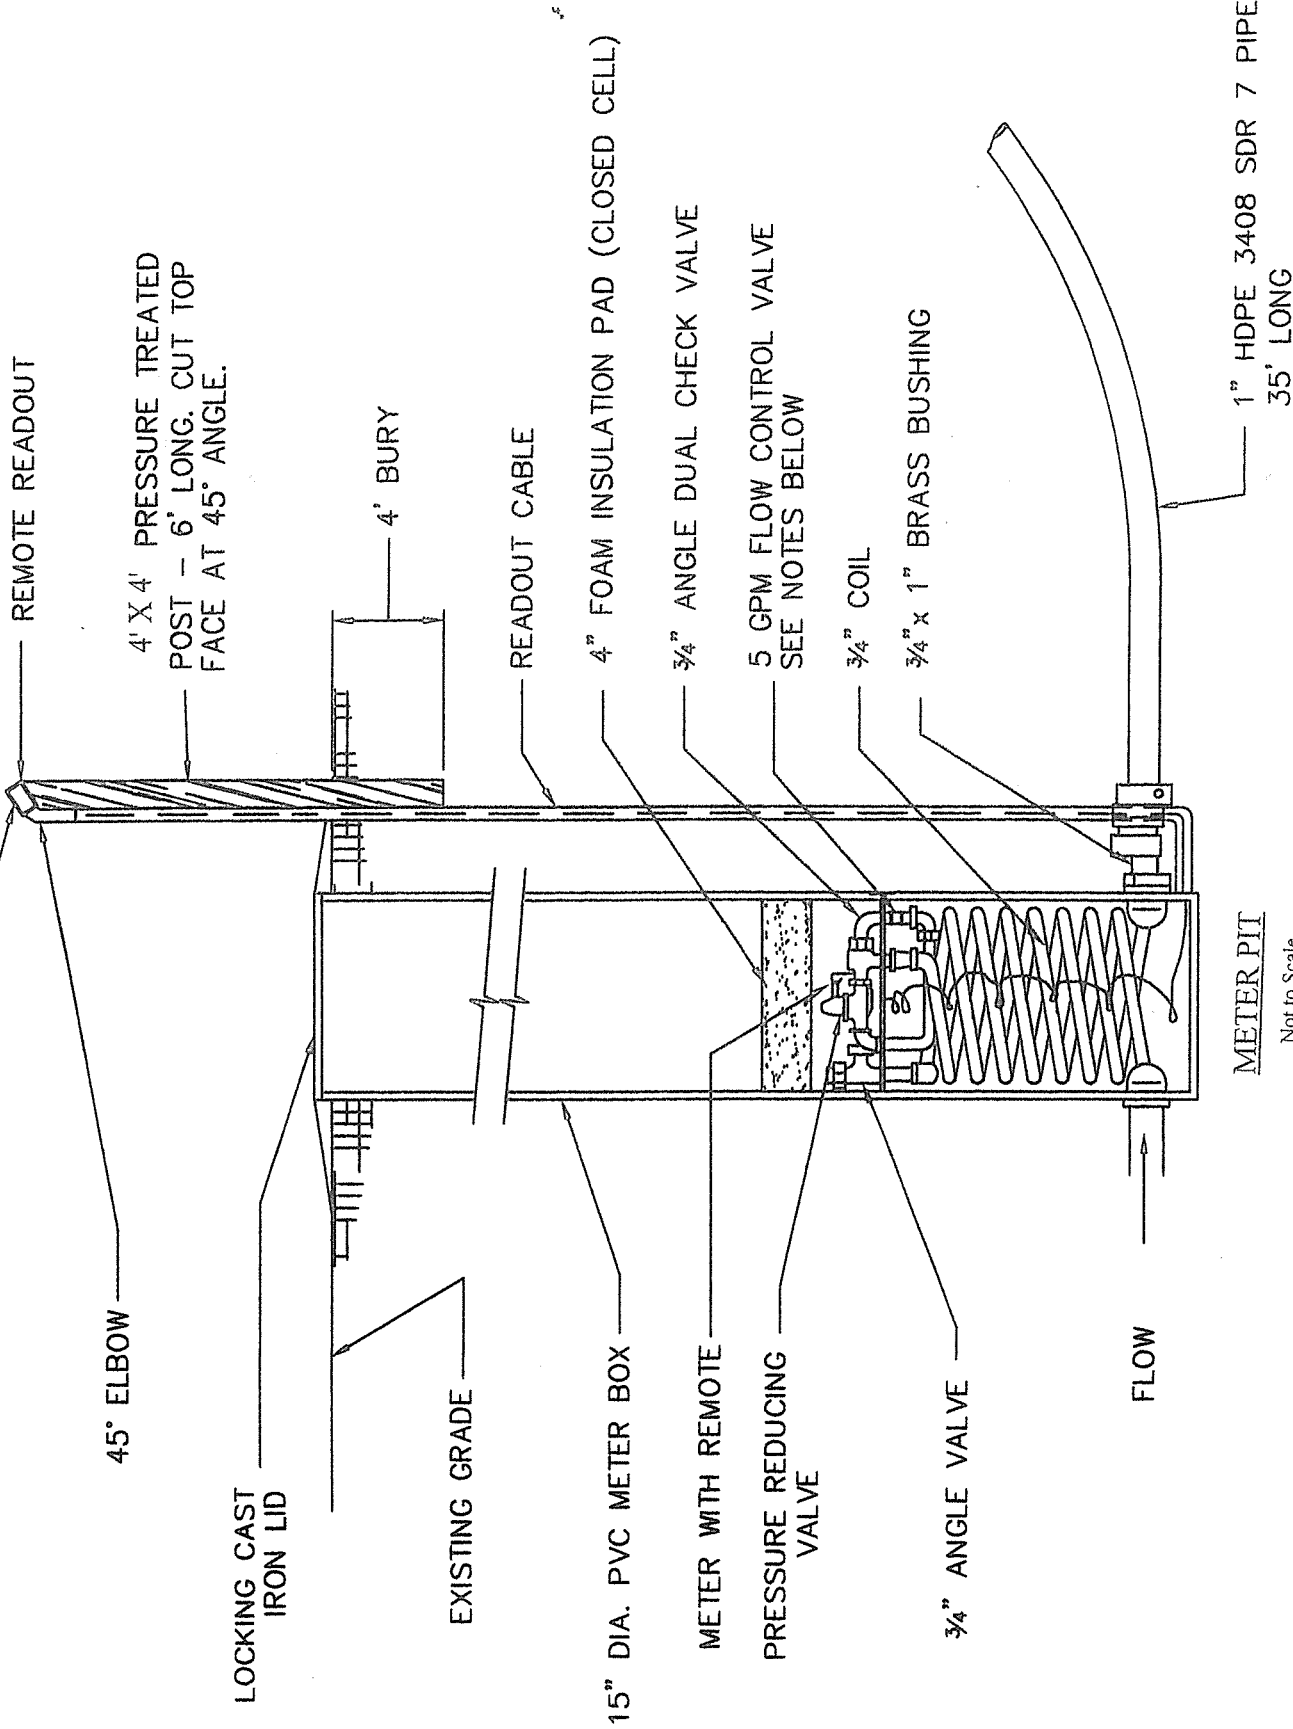

METER PIT  
Not to Scale